



HIGH LIFT TRACK SECTION (FRAME ELEVATION)

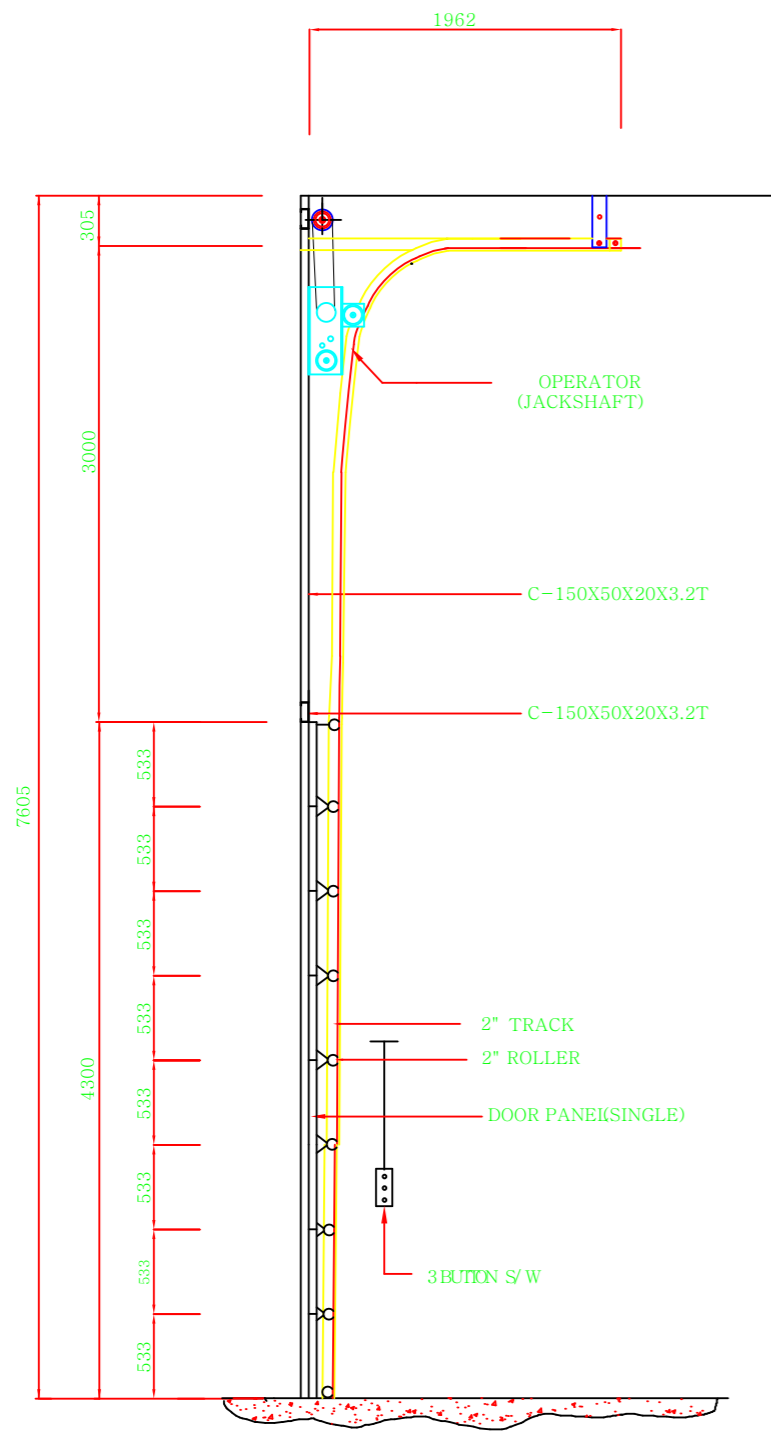

1 HIGH LIFT
SCALE 1/30

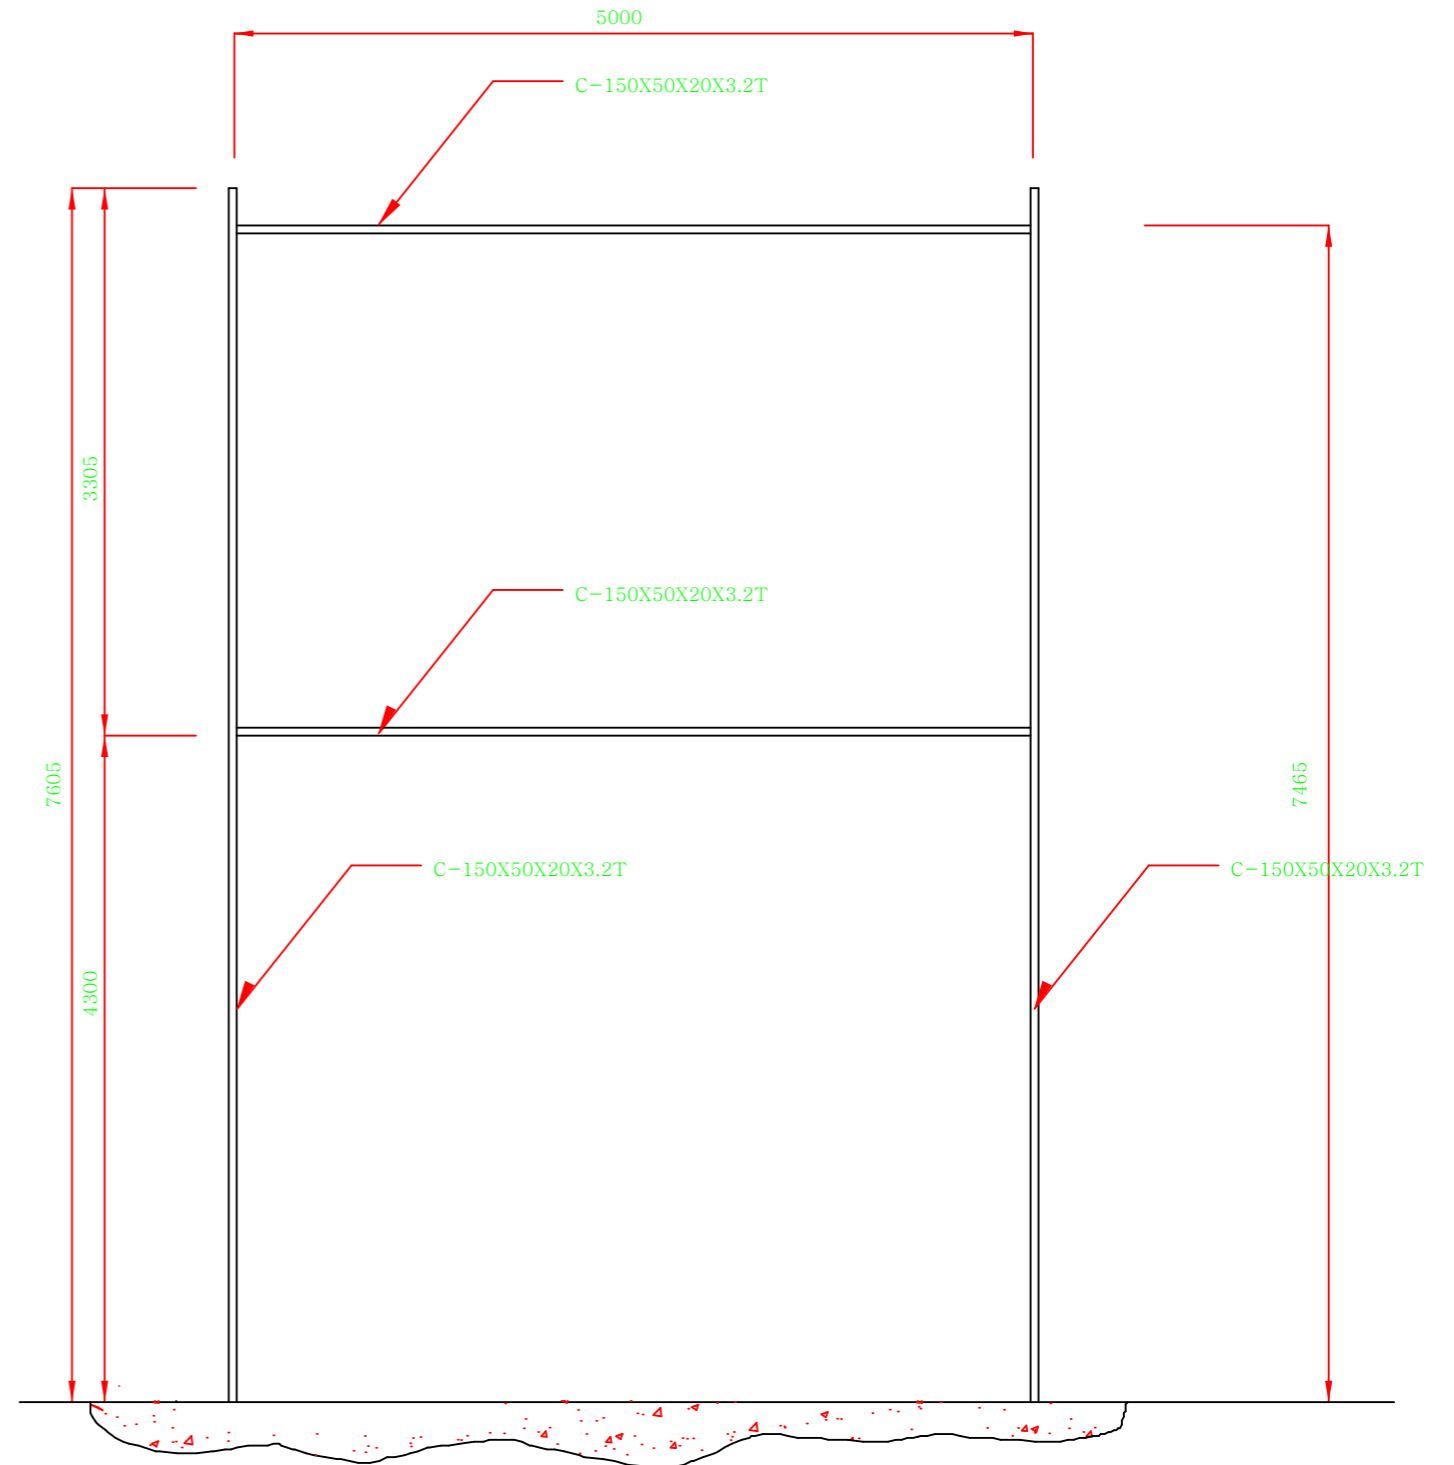

2 FRAME ELEVATION
SCALE 1/30