



VERTICAL TRACK SECTION (FRAME ELEVATION)

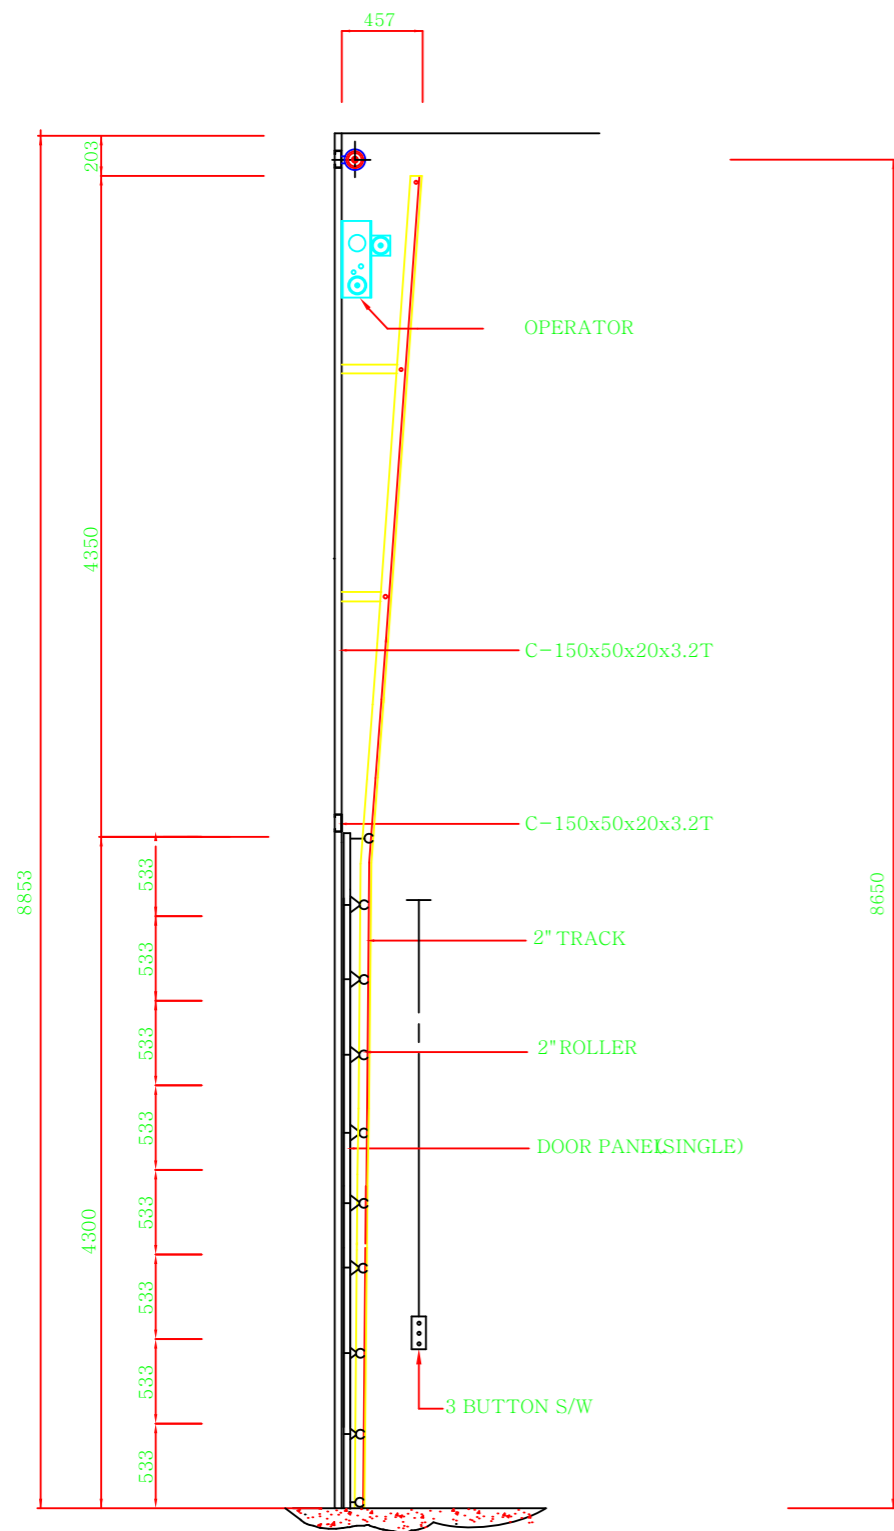

1 VERTICAL LIFT
SCALE 1/30

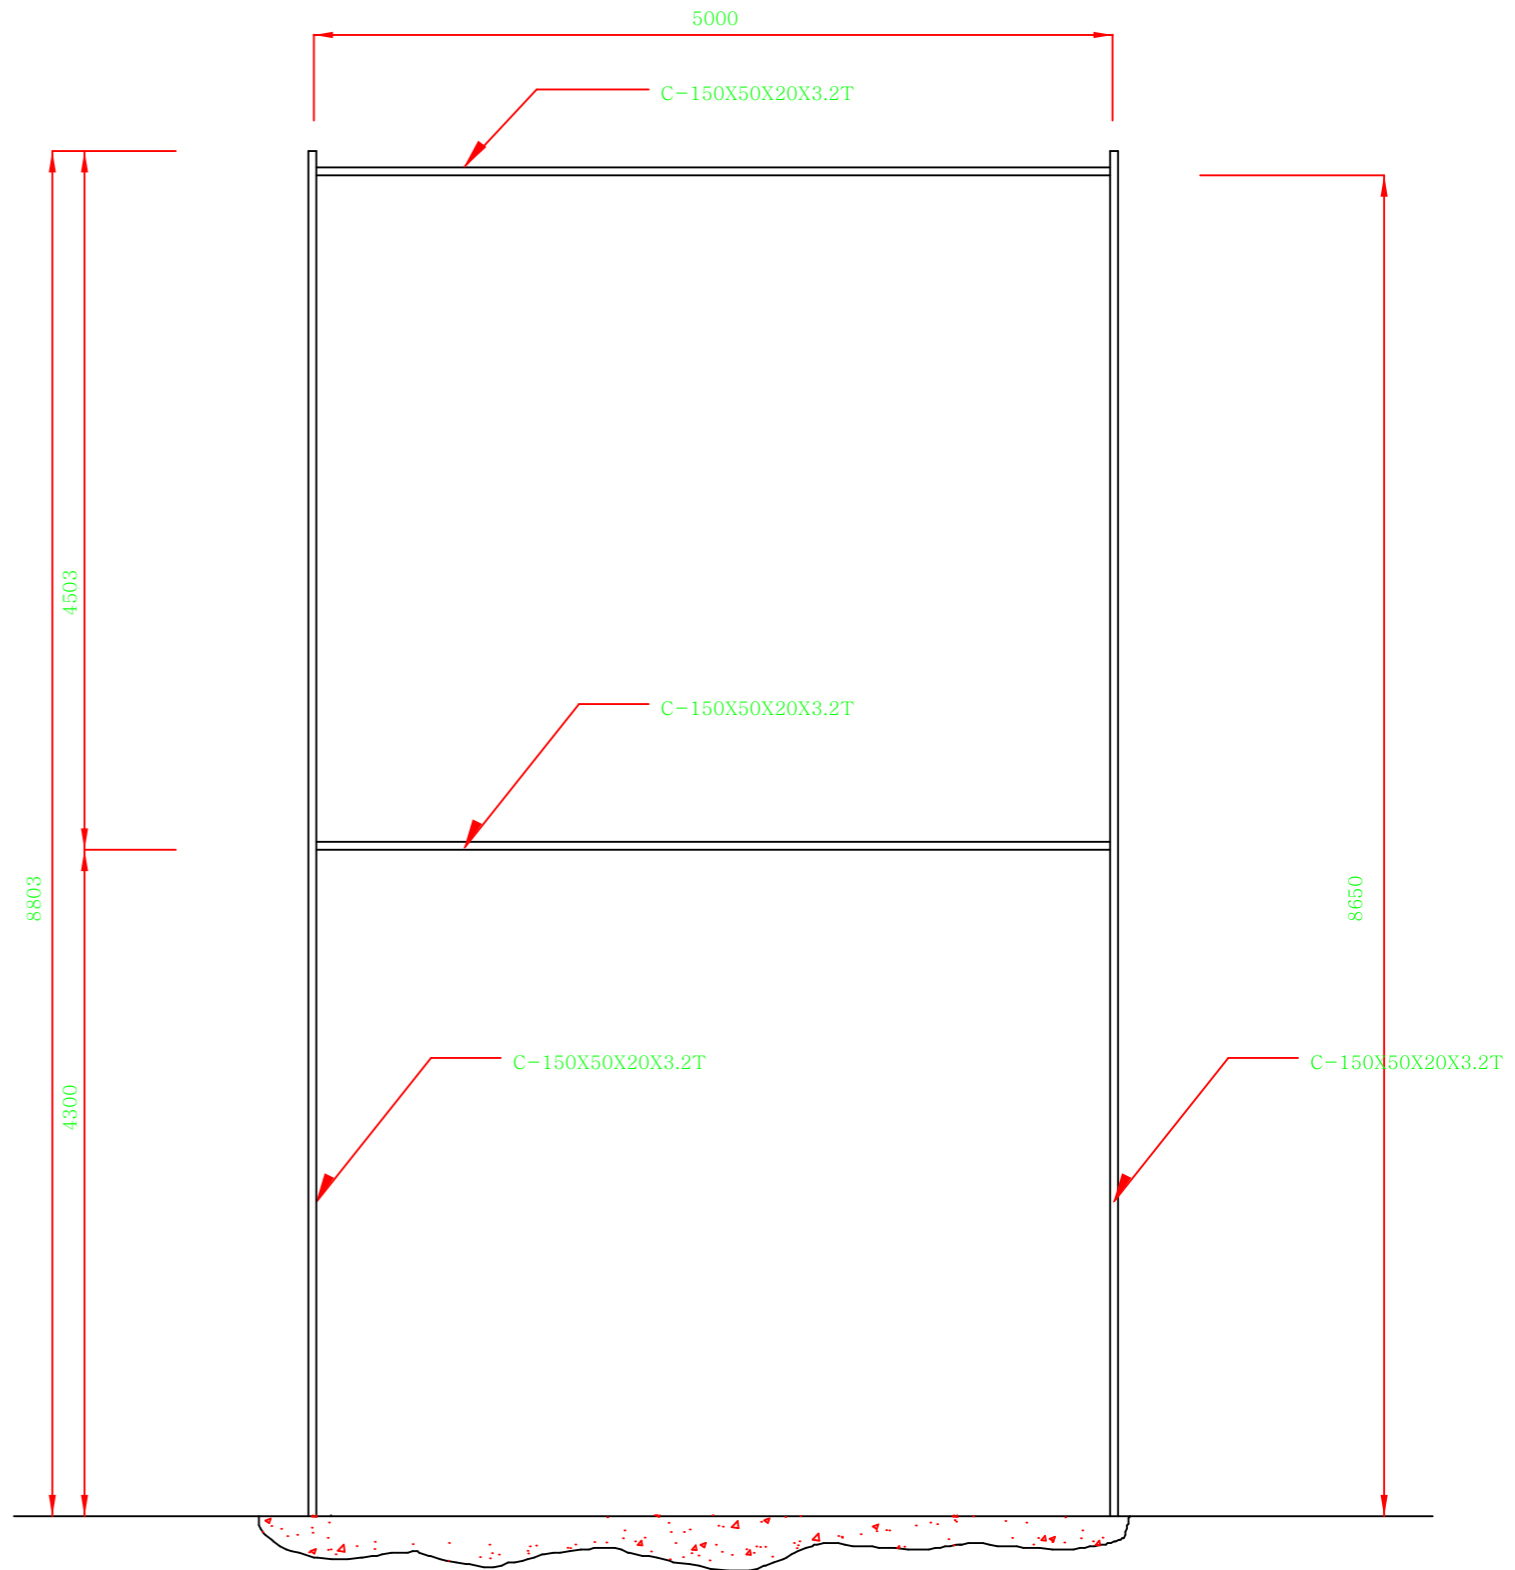

2 FRAME ELEVATION
SCALE 1/30